


# **The Terrace at Continental Park Renovation Design**

8/24/2020

# Site Plan

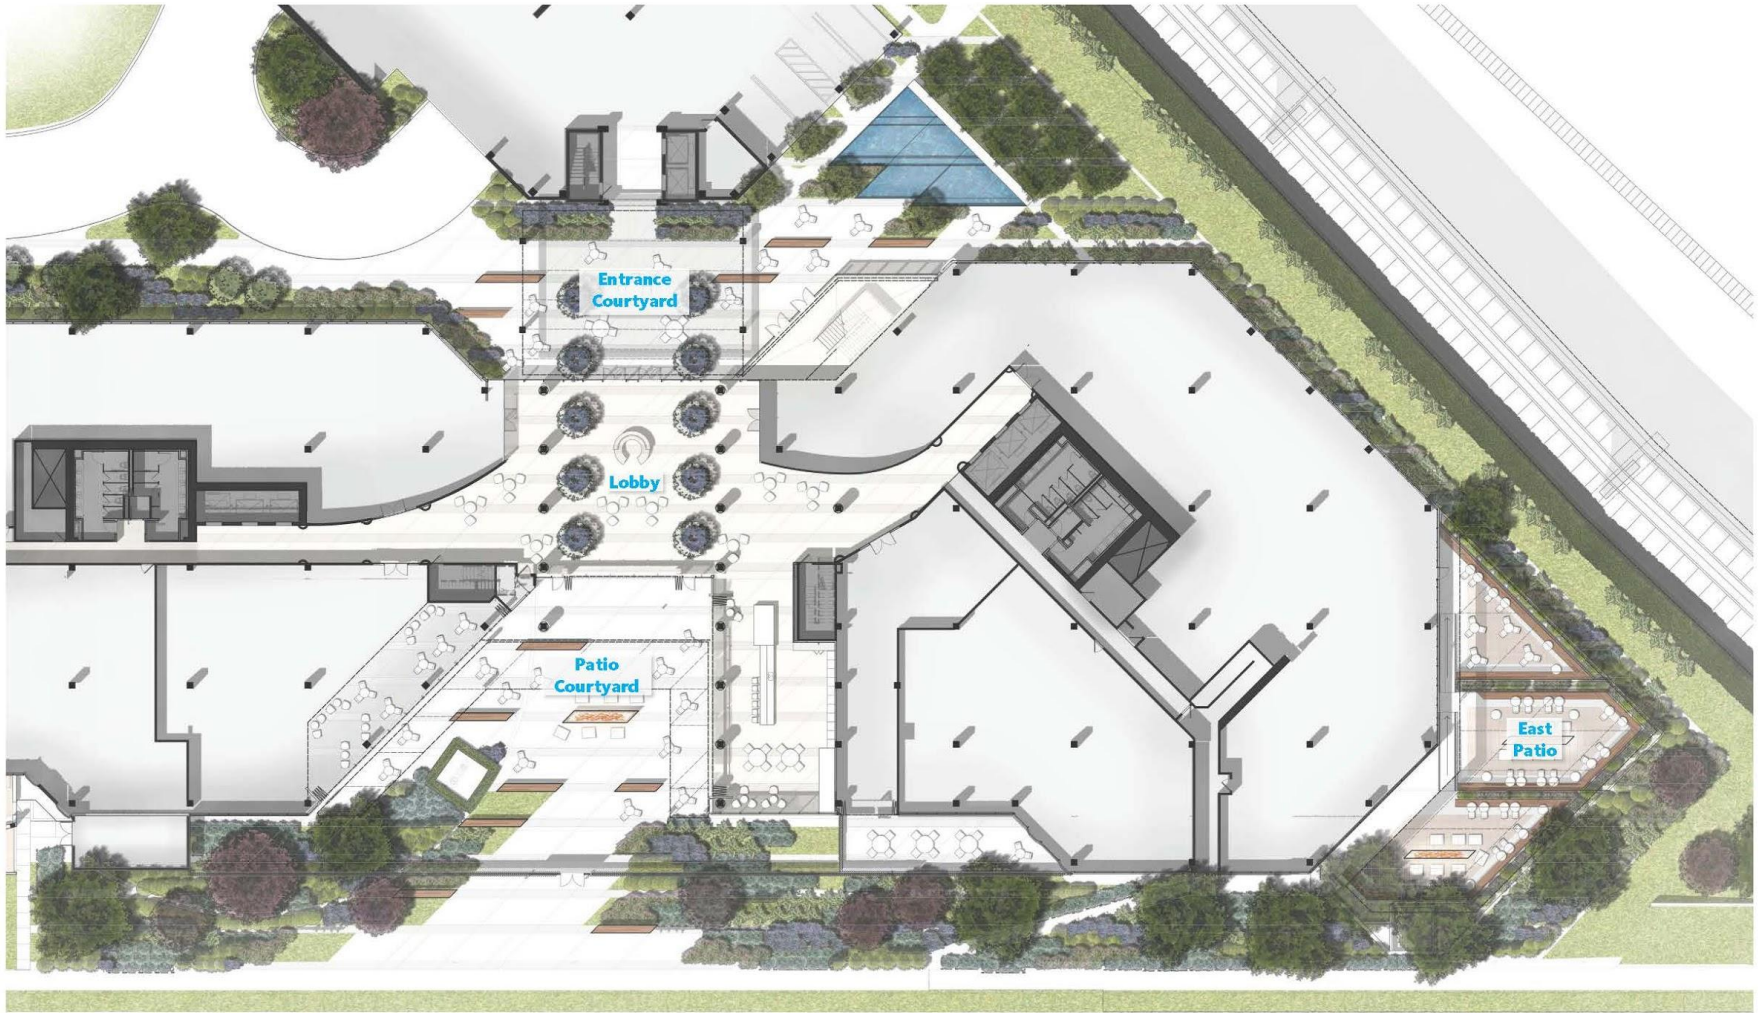



# Lobby





## Patio Courtyard



## Patio Courtyard





## Entrance Courtyard





## Entrance Courtyard






## East Patio





Ground Floor

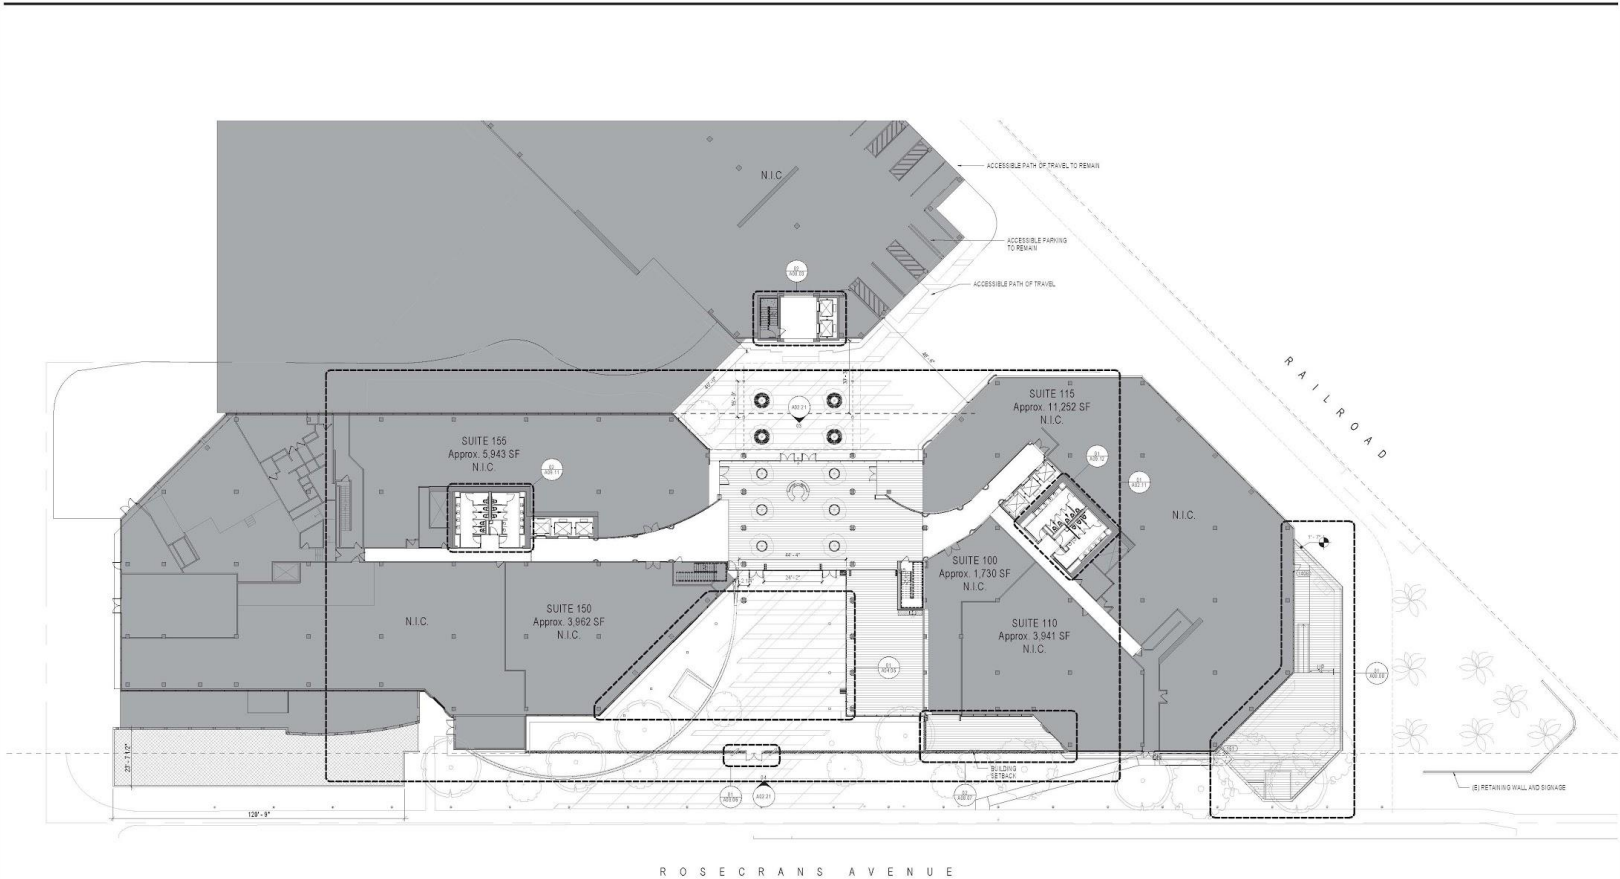

CONSTRUCTION PLAN - OVERALL LEVEL 01  
SCALE: 1/8" = 1'-0"

**CONTINENTAL  
DEVELOPMENT**  
2381 & 2387 Rosecrans Avenue  
El Segundo, CA  
Tel 310 640 1520  
Fax 310 414 9279

**Gensler**

600 South Flower Street  
Los Angeles, California 90071  
Phone (213) 201 3800  
Fax (213) 201 3801

**Date:** Description:  
10/04/2020: REQUEST TO TERMINATE PRELIM PLAN  
10/04/2020: REVISED FOR PLAN CHECK

**Project Name:**  
THE TERRACE BUILDINGS

**Project Number:**  
005.1364.001


**Description:**  
CONSTRUCTION PLAN - OVERALL  
LEVEL 01

**Scale:**  
1/8" = 1'-0"

**A02.01**



# Second Floor

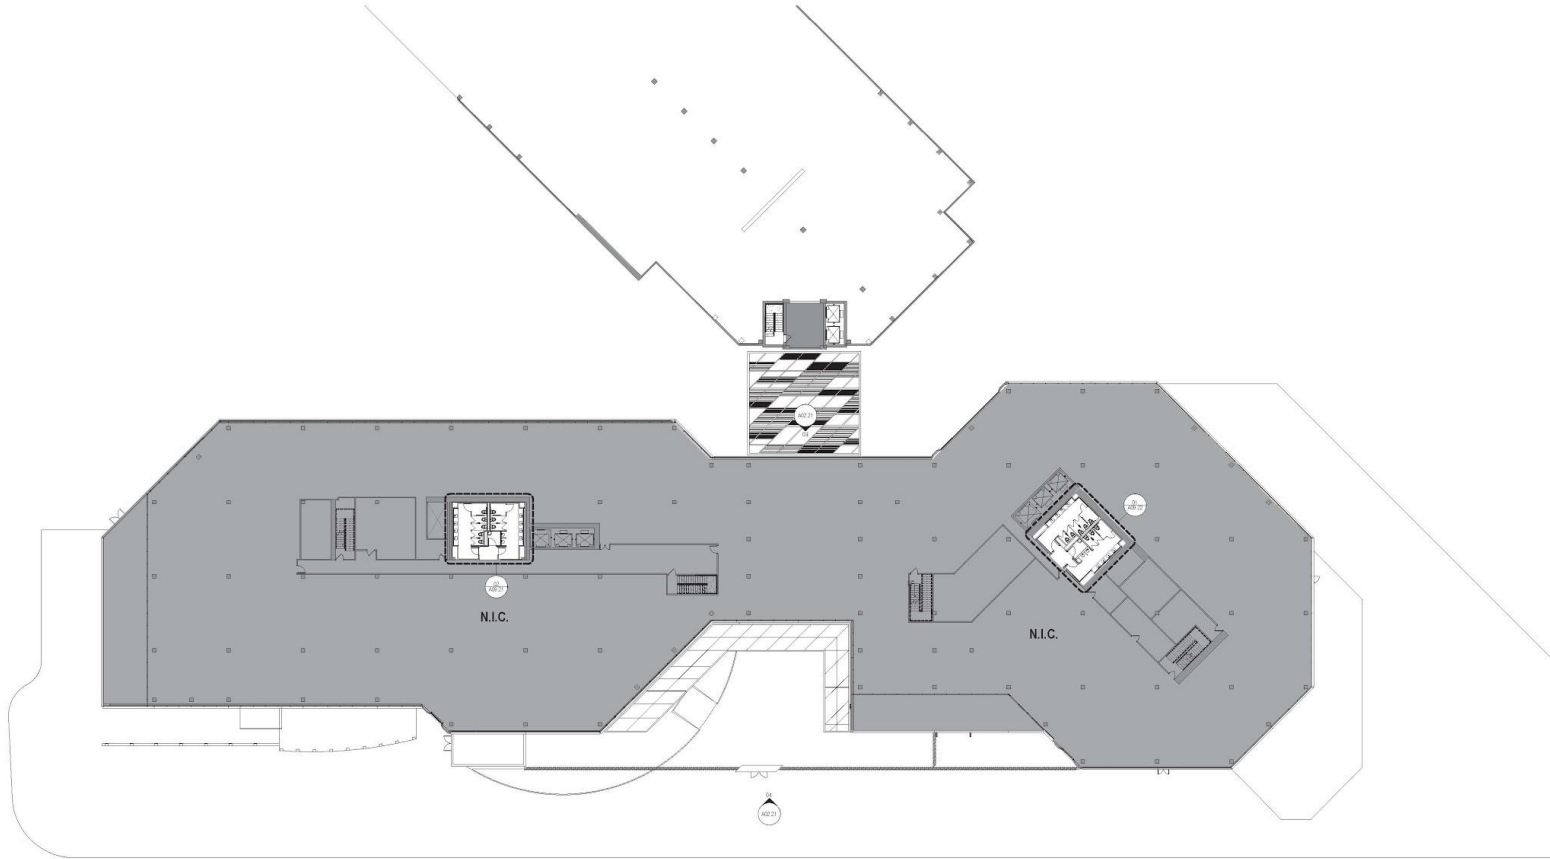

CONSTRUCTION PLAN - OVERALL LEVEL 02  
SCALE: 1/8" = 1'-0"

01

## CONTINENTAL DEVELOPMENT

2381 & 2381 Rosecrans Avenue  
El Segundo, CA  
Tel 310.640.1520  
Fax 310.414.9279

## Gensler

100 Bush Highway West  
Los Angeles, California 90024  
Tel 213.227.8000  
Fax 213.227.8000

Scale Description  
1/8" = 1'-0" (SEE FLOOR PLAN SHEET)

Drawn By



Project Name  
THE TERRACE BUILDINGS

Project Number  
005.1384.001


Description  
CONSTRUCTION PLAN - OVERALL  
LEVEL 02

Scale  
1/8" = 1'-0"

A02.02



# Third Floor

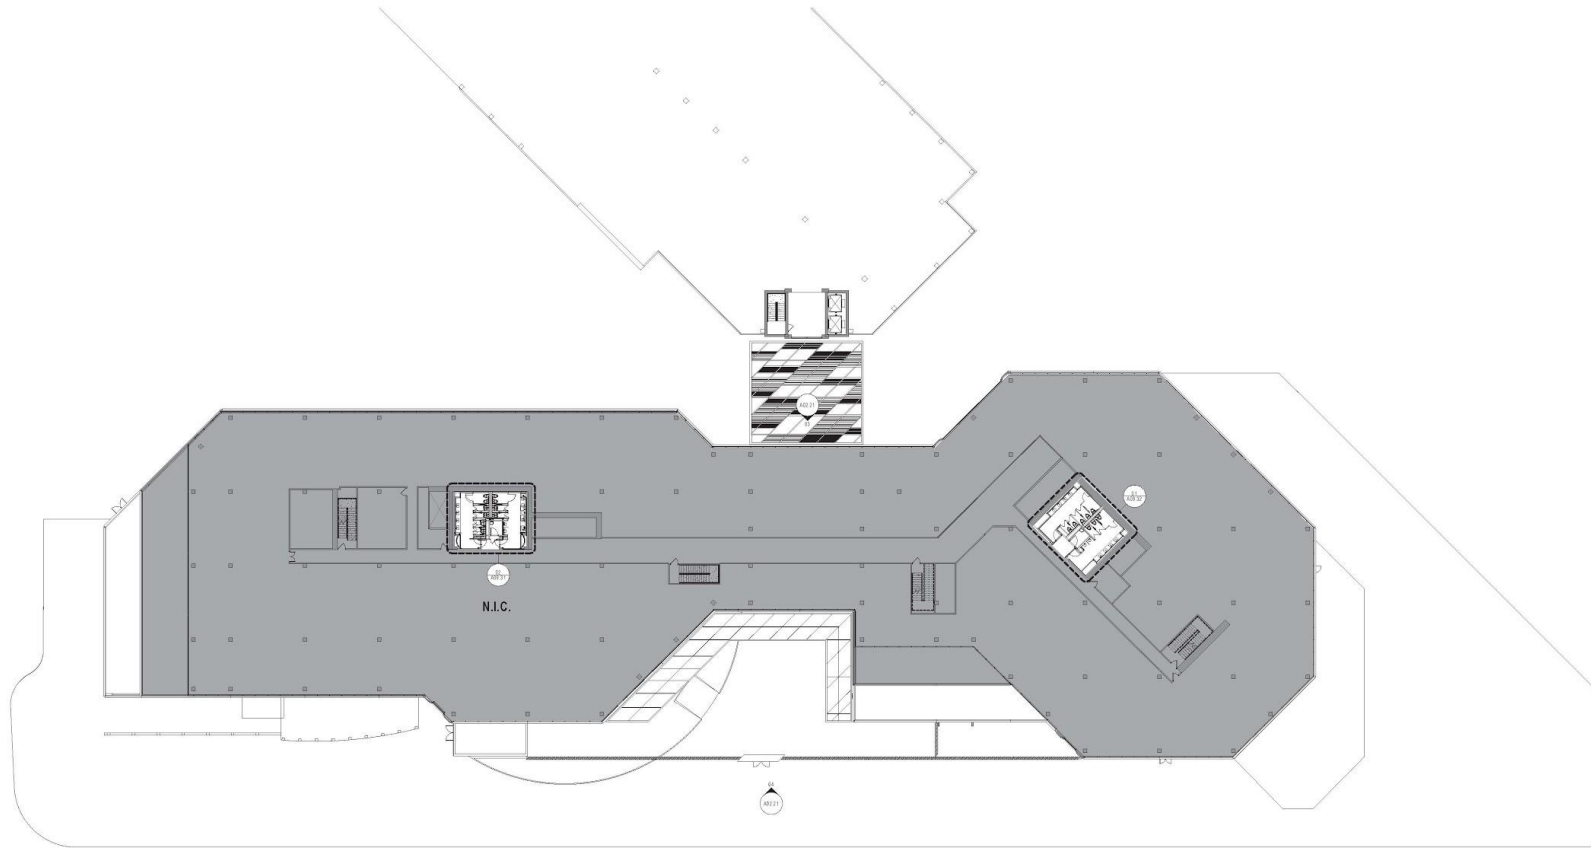

CONSTRUCTION PLAN - OVERALL LEVEL 03  
SCALE: 1/16" = 1'-0"

01

## CONTINENTAL DEVELOPMENT

2381 & 2381 Rosecrans Avenue  
El Segundo, CA  
Tel 310.640.1520  
Fax 310.414.9279

## Gensler

100 East Pinyon Street  
San Francisco, California 94107  
United States  
Tel 415.527.8000  
Fax 415.527.8000

Scale Description  
1/16" = 1'-0" (SEE PLAN FOR DETAILS)

Drawn By  
*[Signature]*  
Project Name  
THE TERRACE BUILDINGS

Project Number  
005.1384.001  
Description  
CONSTRUCTION PLAN - OVERALL  
LEVEL 03


Scale  
1/16" = 1'-0"

A02.03

© 2015 Gensler



# Fourth Floor

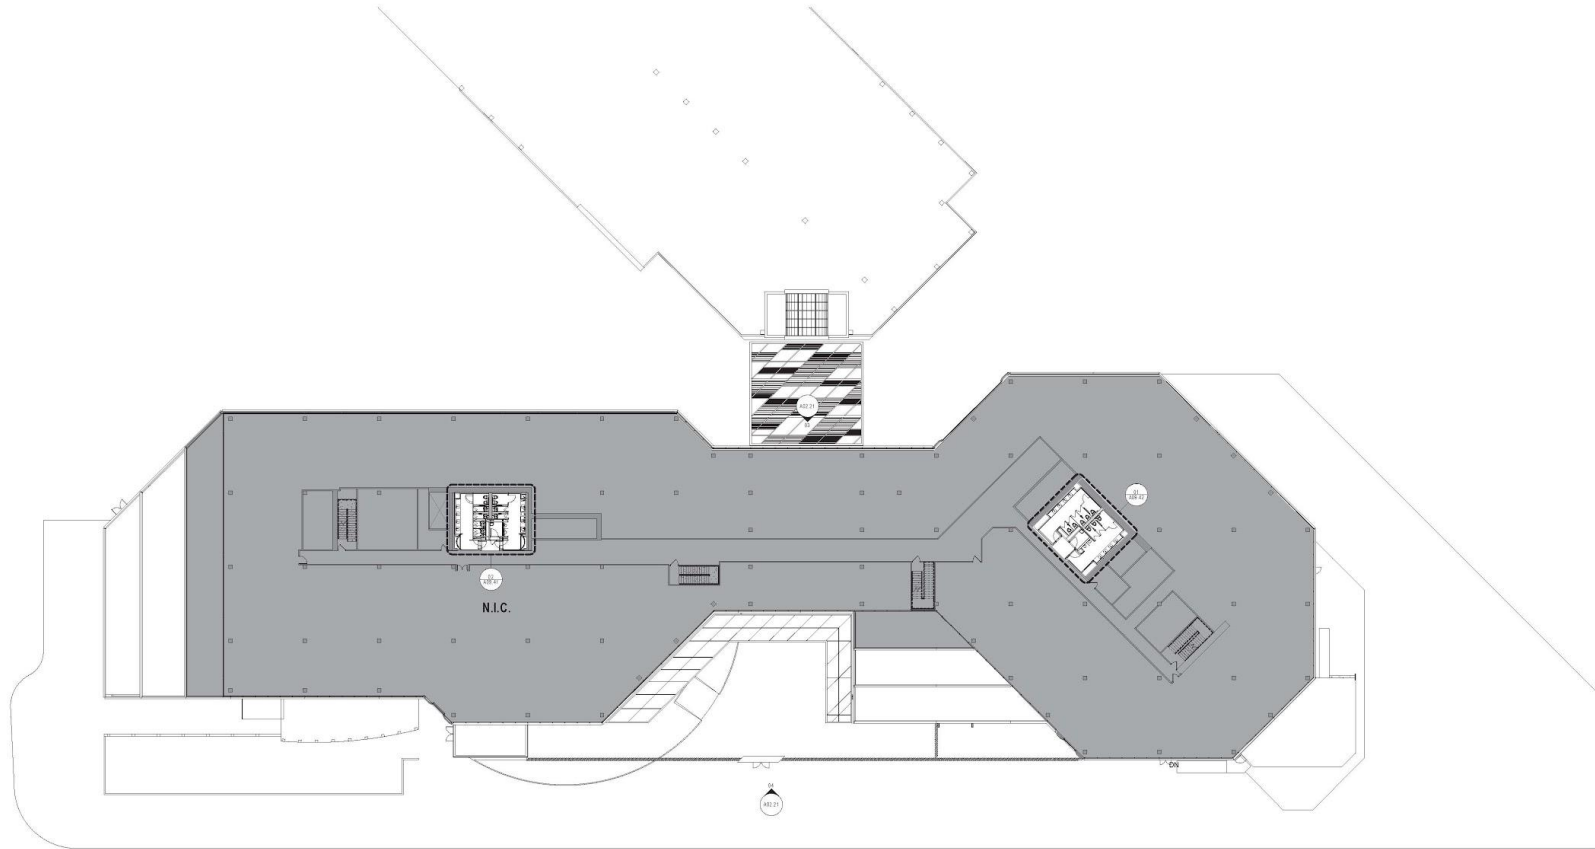

CONSTRUCTION PLAN - OVERALL LEVEL 04  
SCALE: 1/8" = 1'-0"

## CONTINENTAL DEVELOPMENT

2381 & 2381 Rosecrans Avenue  
El Segundo, CA  
Tel 310.640.1520  
Fax 310.414.9279

## Gensler

100 East Pinyon Street  
San Jose, California 95131  
United States  
Tel 408.527.8000  
Fax 408.527.8000

Scale Description  
1/8" = 1'-0" (SEE FLOOR PLAN)

Drawn By



01

Project Name  
THE TERRACE BUILDINGS

Project Number  
005.1384.001

Description  
CONSTRUCTION PLAN - OVERALL  
LEVEL 04

Scale  
1/8" = 1'-0"

A02.04

© 2015 Gensler